



Projeto N.1
Area Util:
Z 200 mm
X 800 mm
Y 1200 mm
A 1000 mm (opcional)

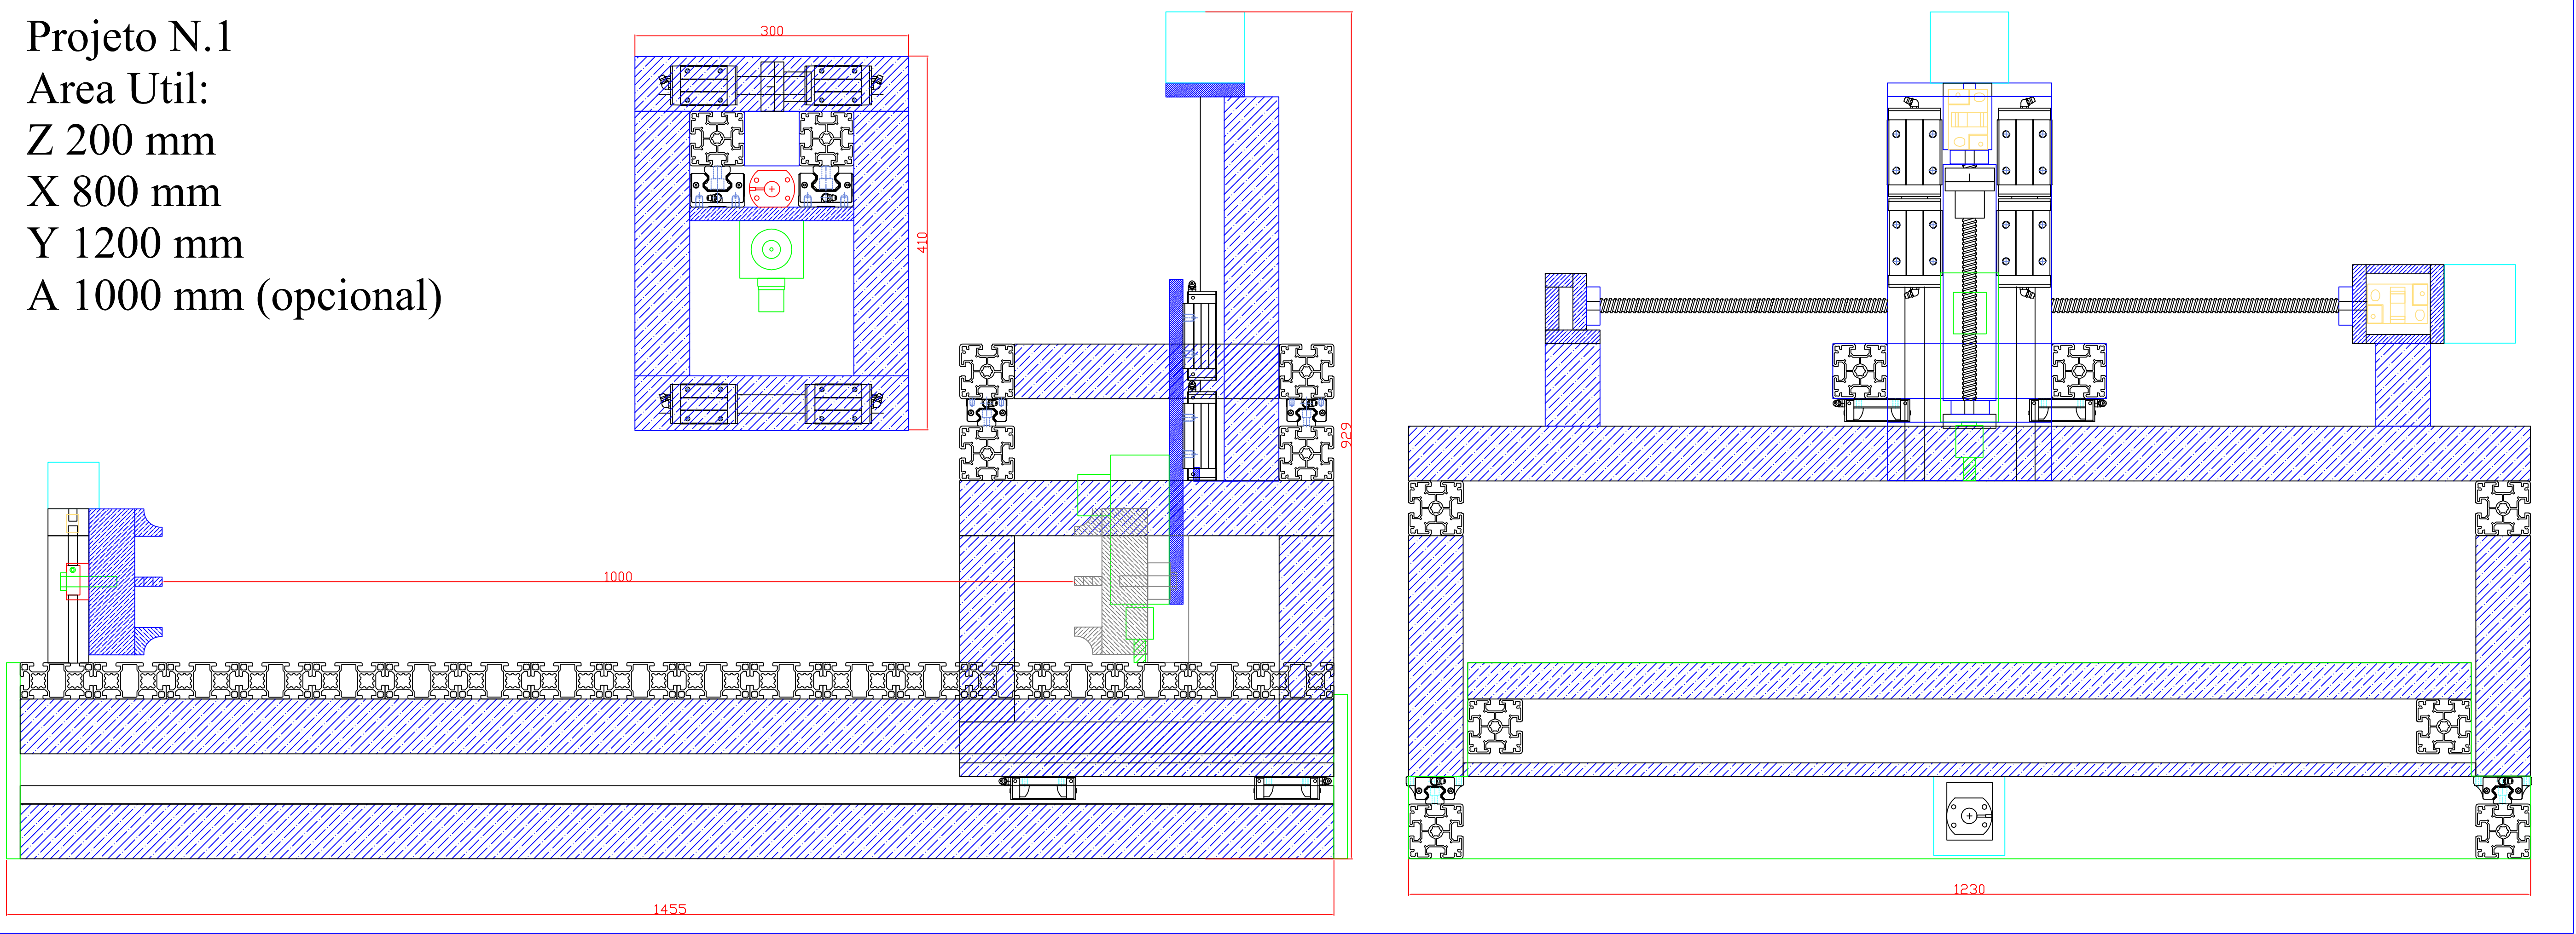

Projeto N2
Area Util:
Z 200 mm
X 800 mm
Y 1200 mm
A 1000 mm Opcional

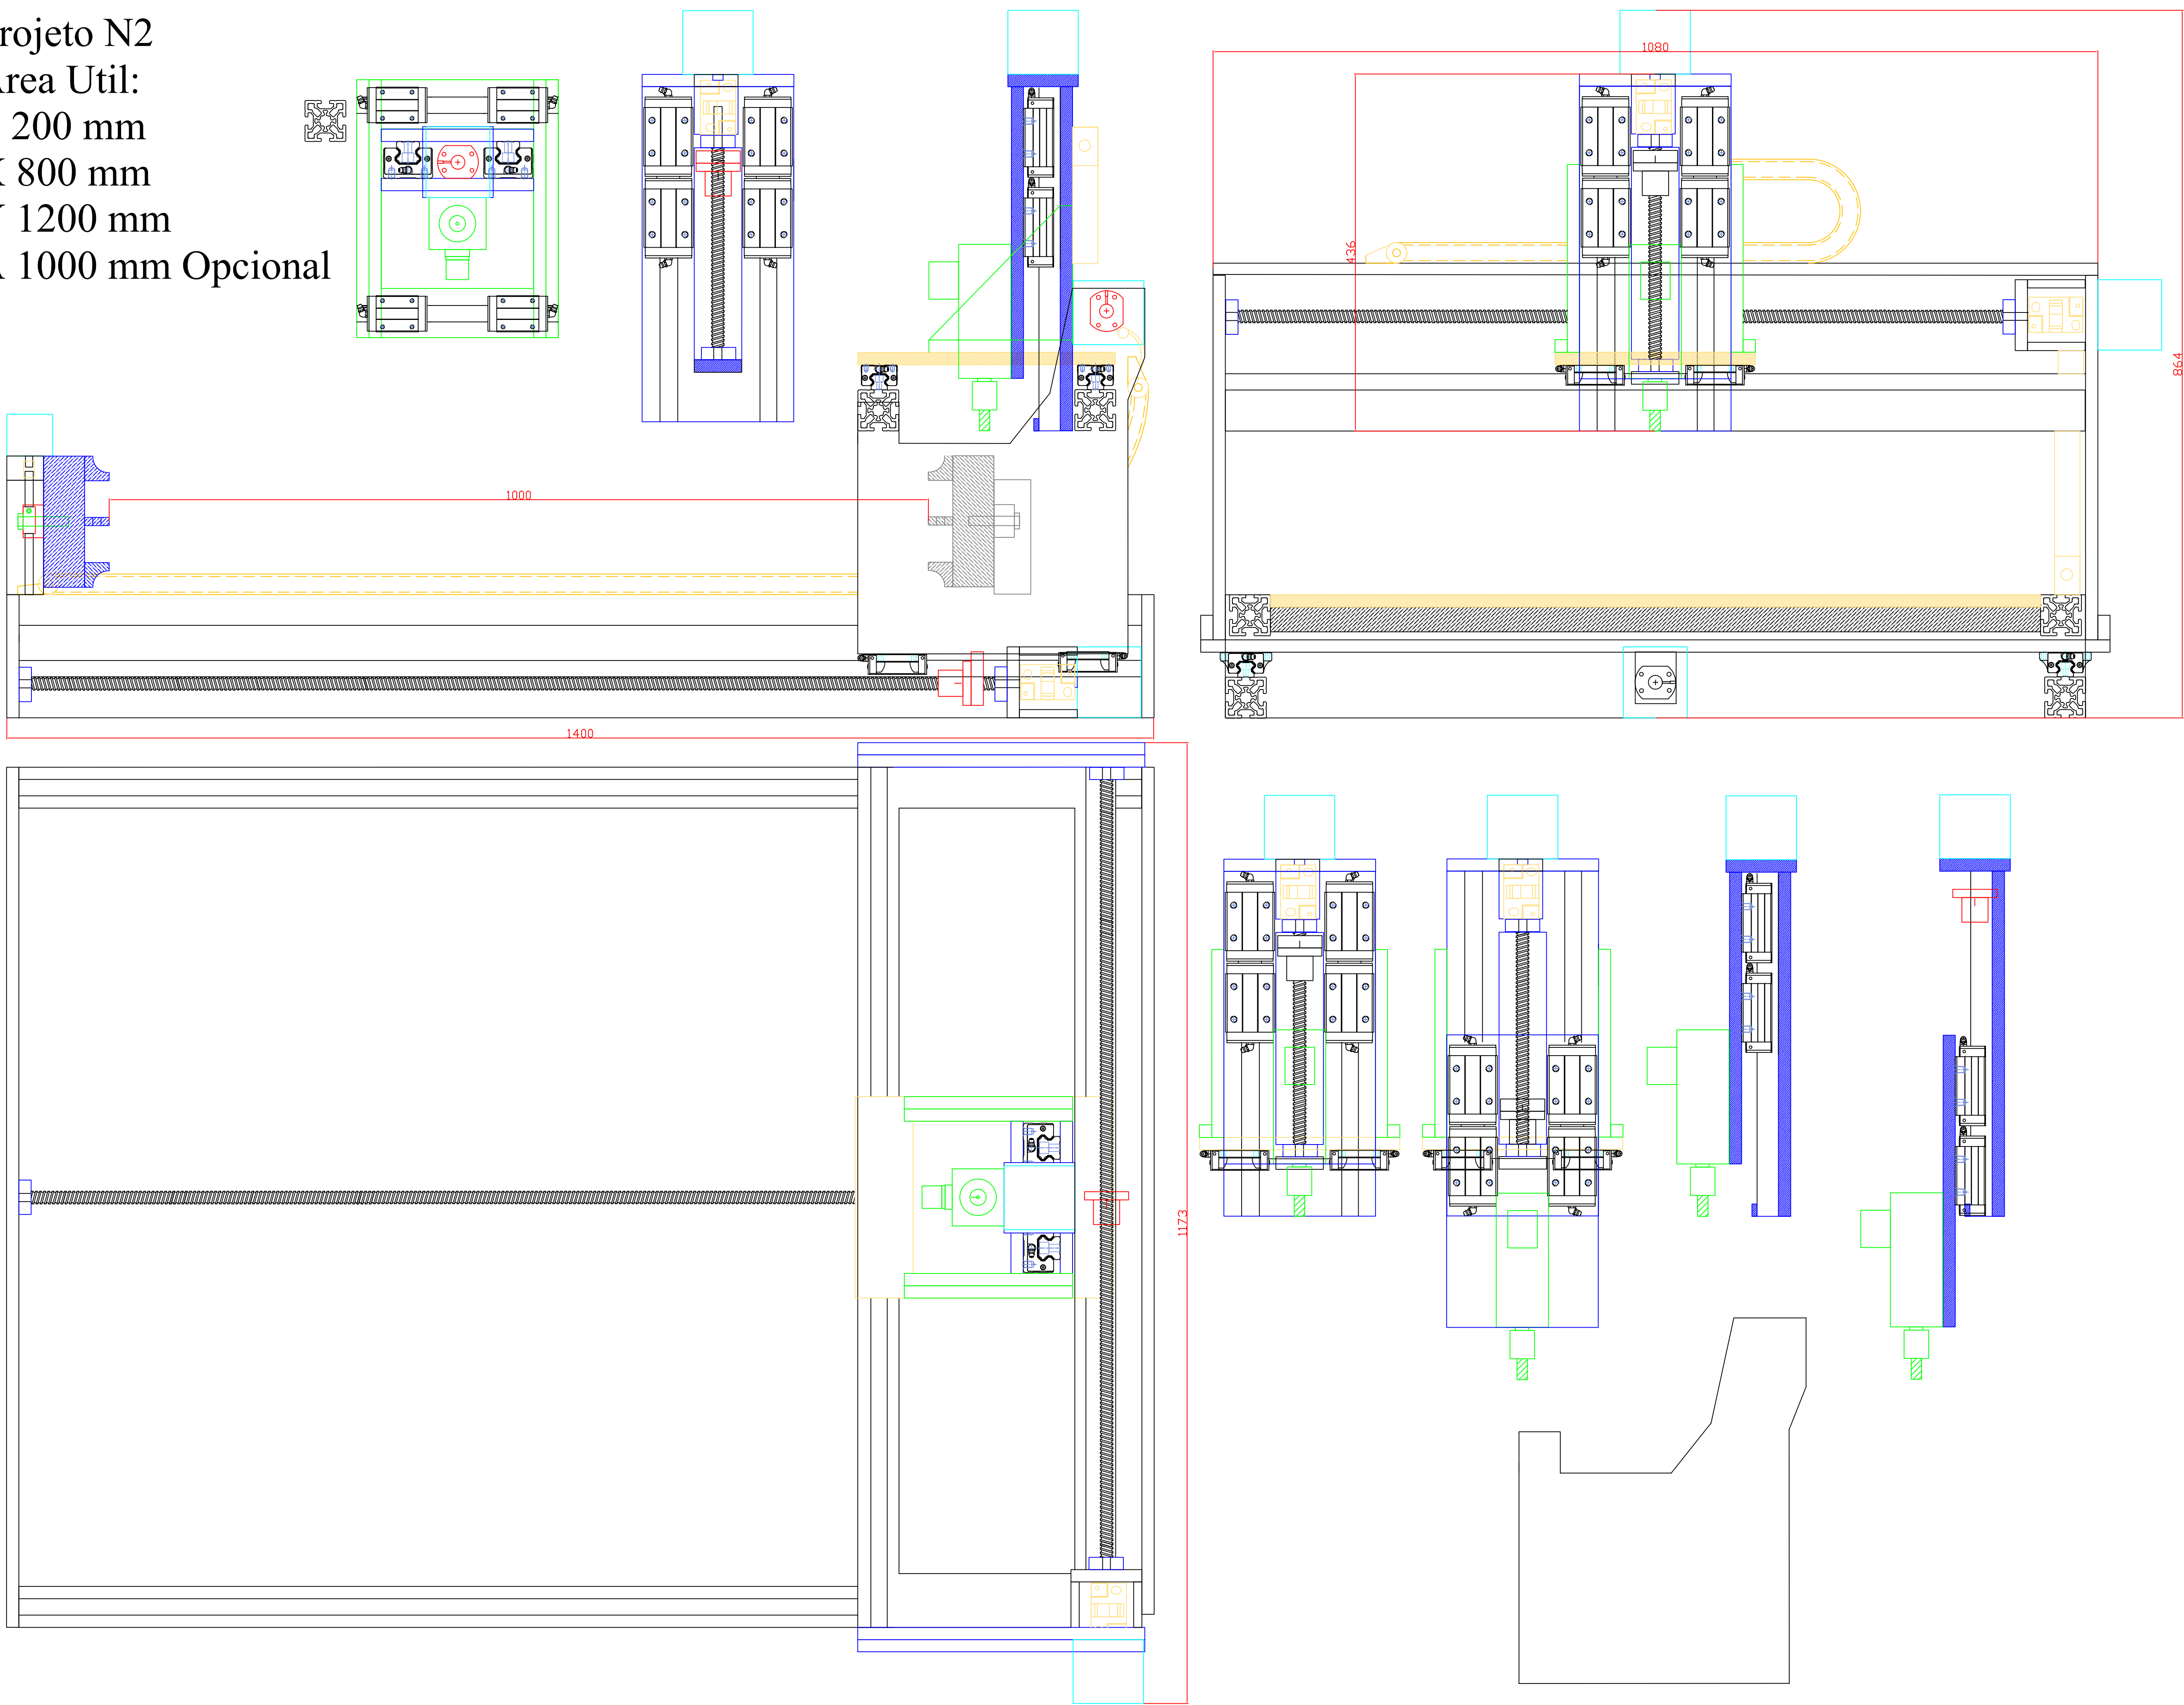

Projeto N.3
Z 200 mm
X 800 mm
Y 1200 mm
A 800 mm x 180 D
B 140°

